

Ricavato da :

4

3

2


1

4

3

2

1

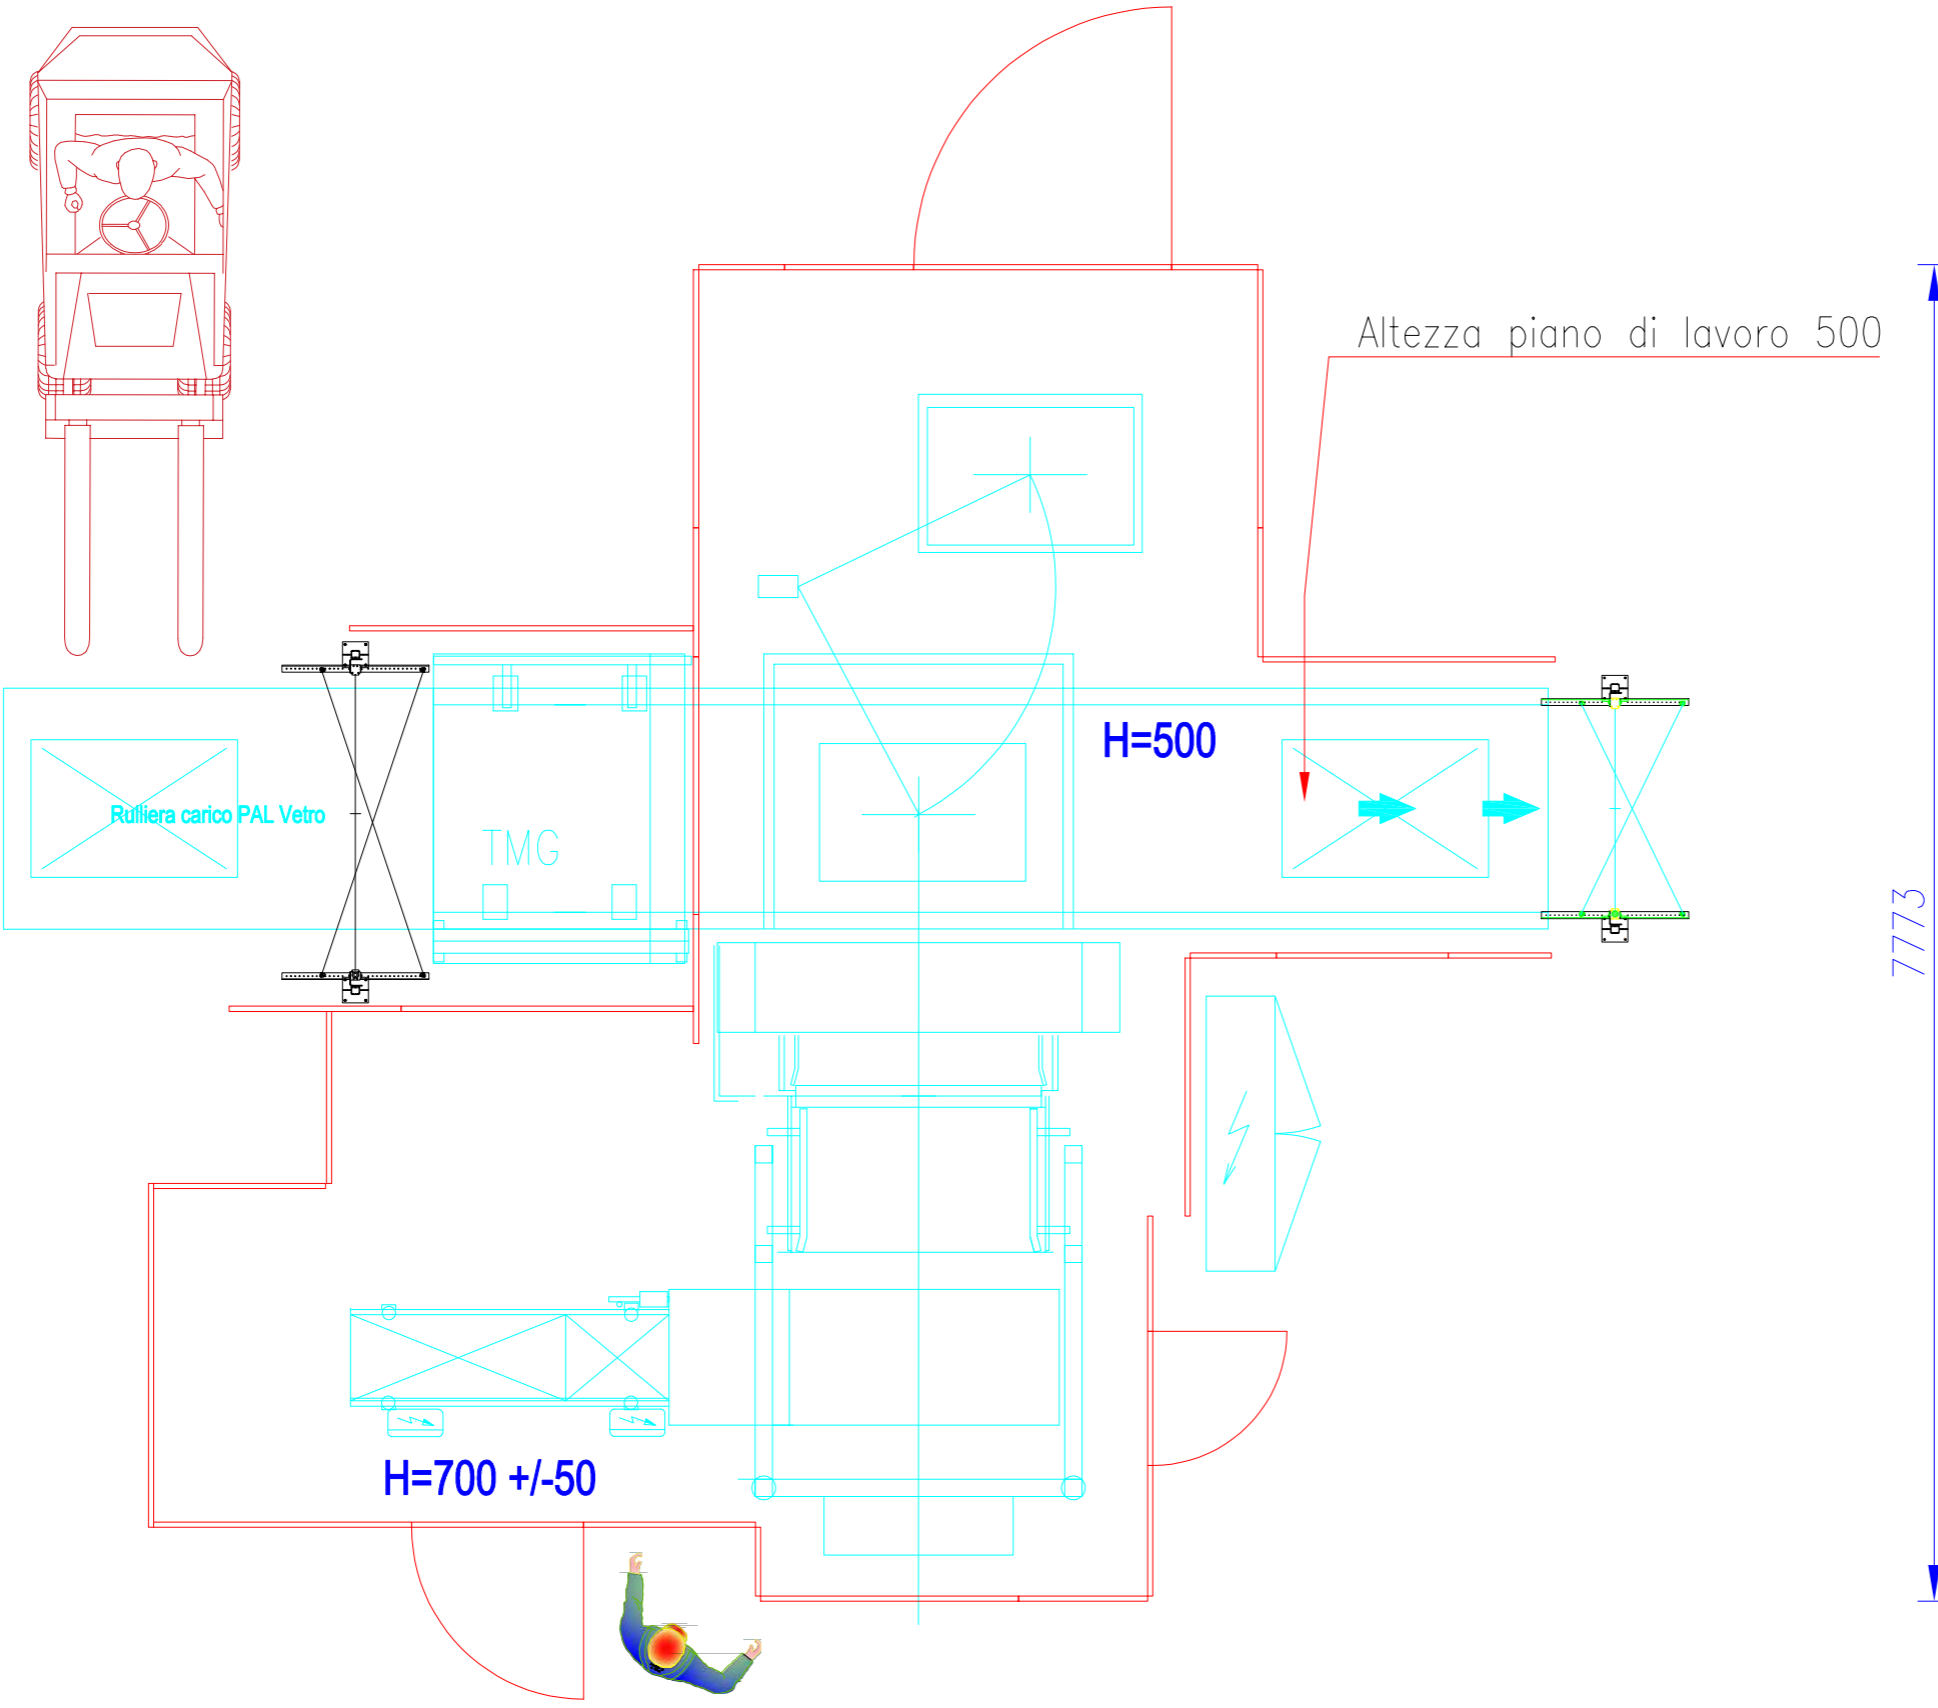

Note: Please always refer to the weight information of each equipment to check the compliance with the floor capacity, especially for those installations not at ground level
Ladders and Platforms are not in the Sidel scope unless specified in the quotation

Customer:	Acqua Fuggi		 <small>BY YOUR SIDE IN PACKAGING</small>
Location:	Fiuggi	Business Opportunity: Linea PET e VETRO	
Scope of supply:	FULL LINE	Drawn by: UC	Scale: 1:100
PRELIMINARY LAYOUT			FOR INFORMATION ONLY

This drawing is BBM property and contains all the intellectual property information of BBM. It is intended for the customer's use only. The customer shall not be allowed to copy, reproduce, or disseminate this drawing without BBM's express consent. 

Drawing No.: CAD No.:
BBM
A3

H G F E D C B A