


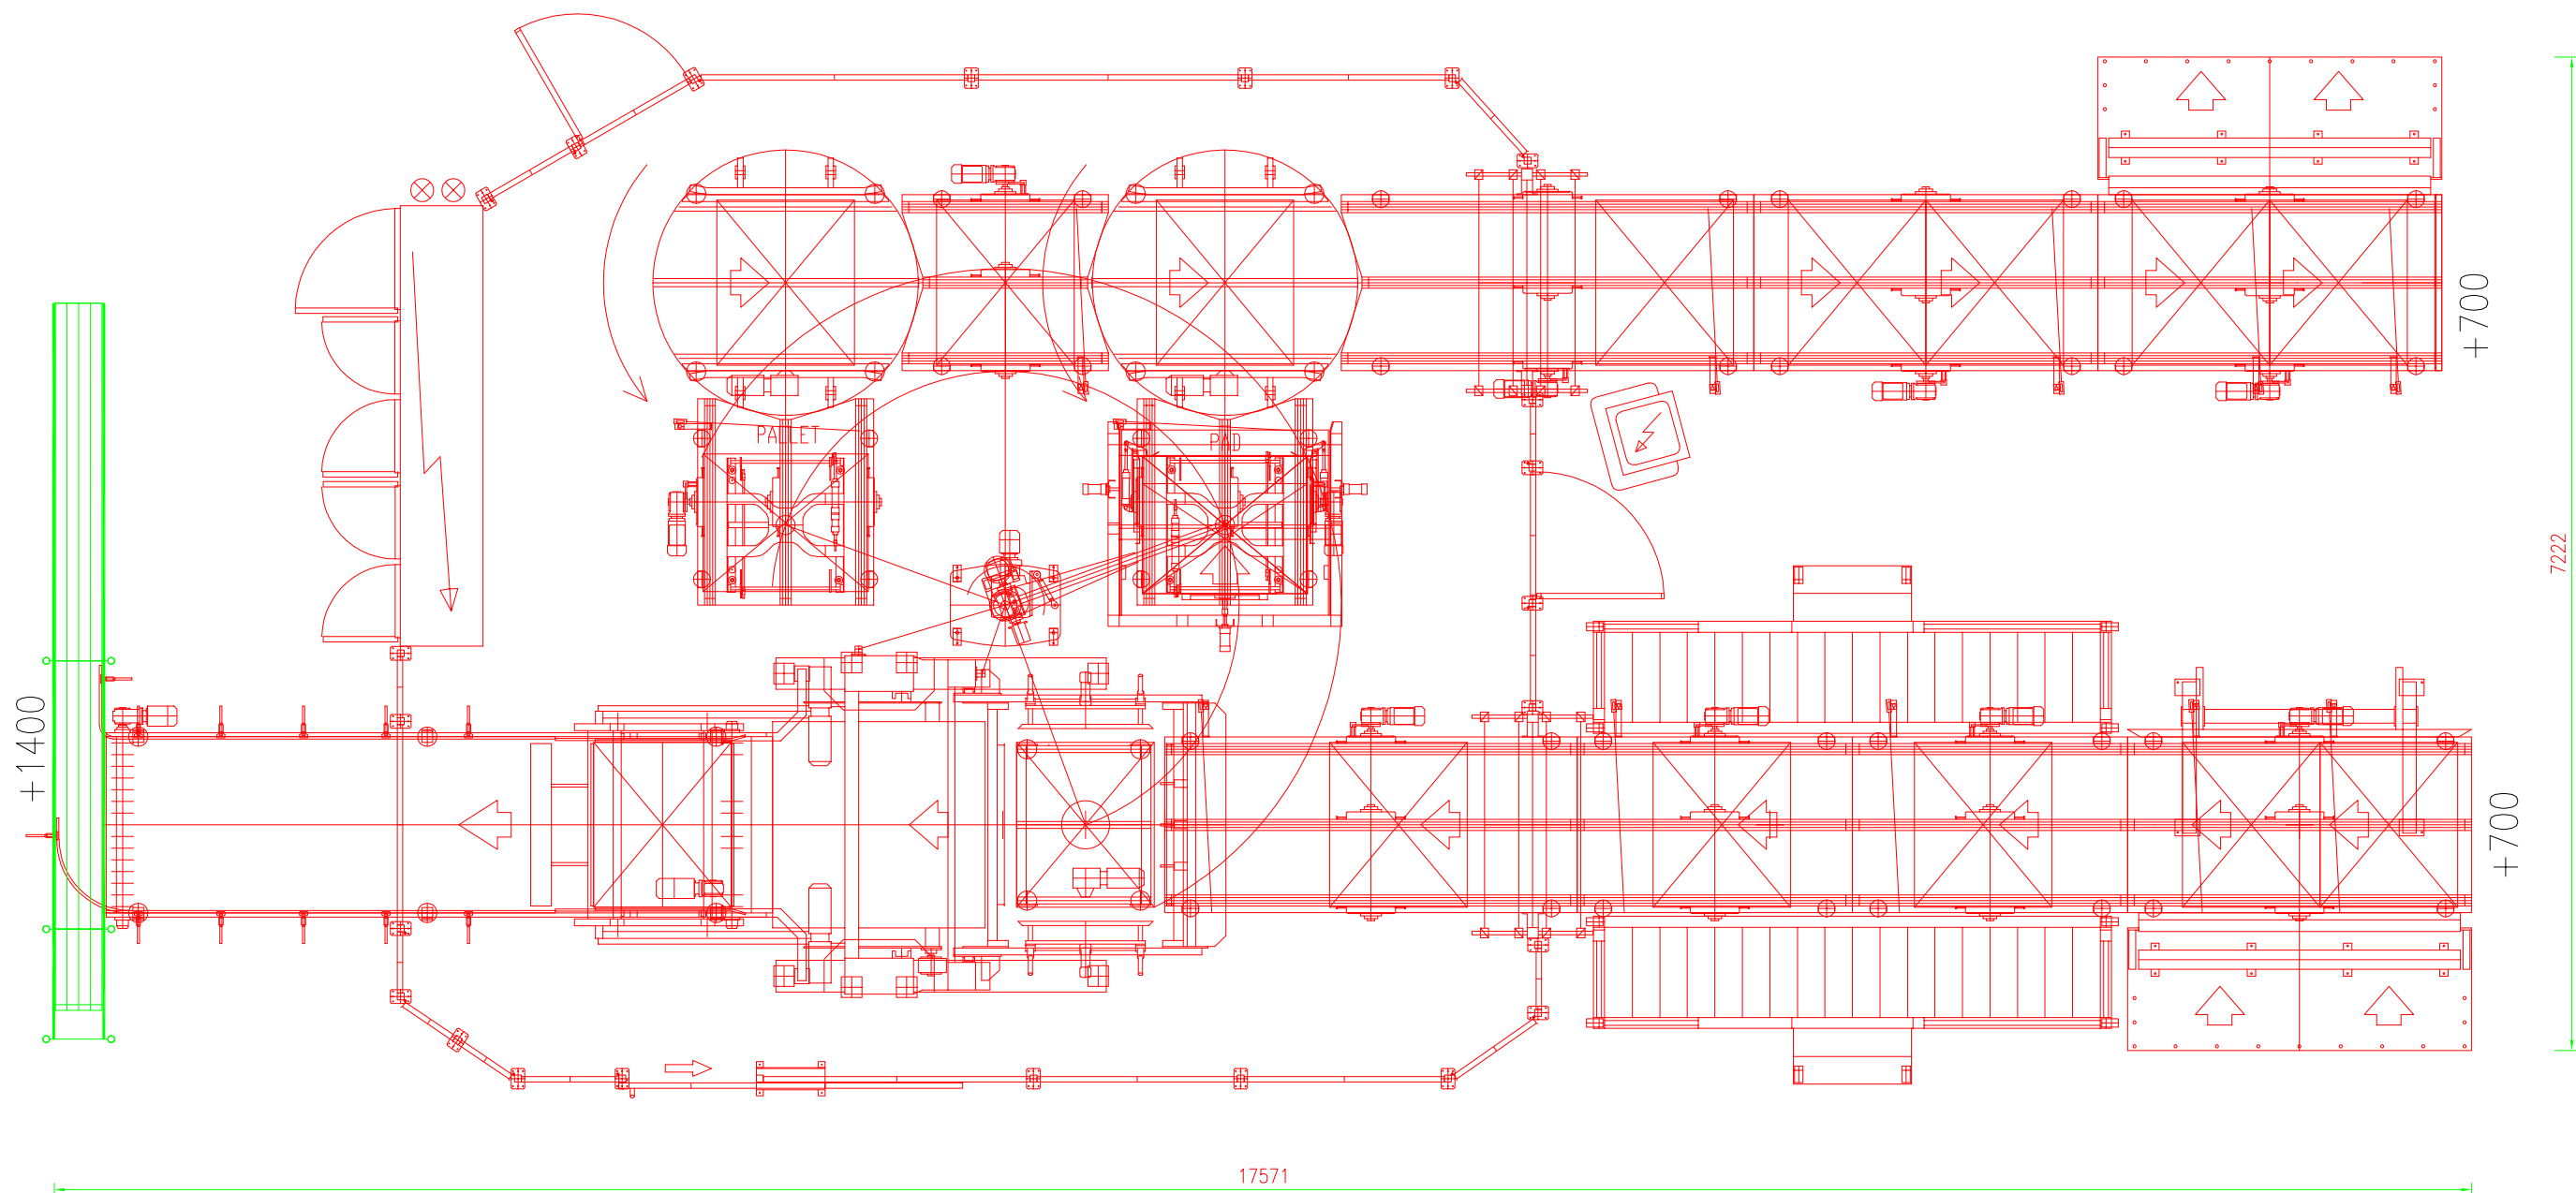

<i>Note: Please always refer to the weight information of each equipment to check the compliance with the floor capacity, especially for those installations not at ground level</i> Ladders and Platforms are not in the Steel scope unless specified in the quotation			
Customer :			
Location:		Business Opportunity:	Date : 24/03/2026
Scope of supply: FULL LINE / PARTIAL LINE / STAND ALONE / UPGRADE		Drawn by : UC	Scale: 1:100
PERMANENT LAYOUT		FOR INFORMATION ONLY	
This drawing is a BIM property and contains no or only contains BIM confidential information. According to BIM security, this drawing and all the information contained therein shall be kept confidential and shall not be disclosed to any third party without the prior written approval of the BIM project manager. This drawing shall not be used directly or indirectly by the recipient for the specific purpose for which this drawing is prepared by BIM. All responsibilities regarding the use of this drawing shall remain with the BIM project manager. Any reproduction, modification or use of this drawing without the prior written approval of the BIM project manager shall be considered a breach of confidentiality and shall be subject to legal action.		Drawing No. : CAD 001 BBM	Formal A3