


Ricavato da :

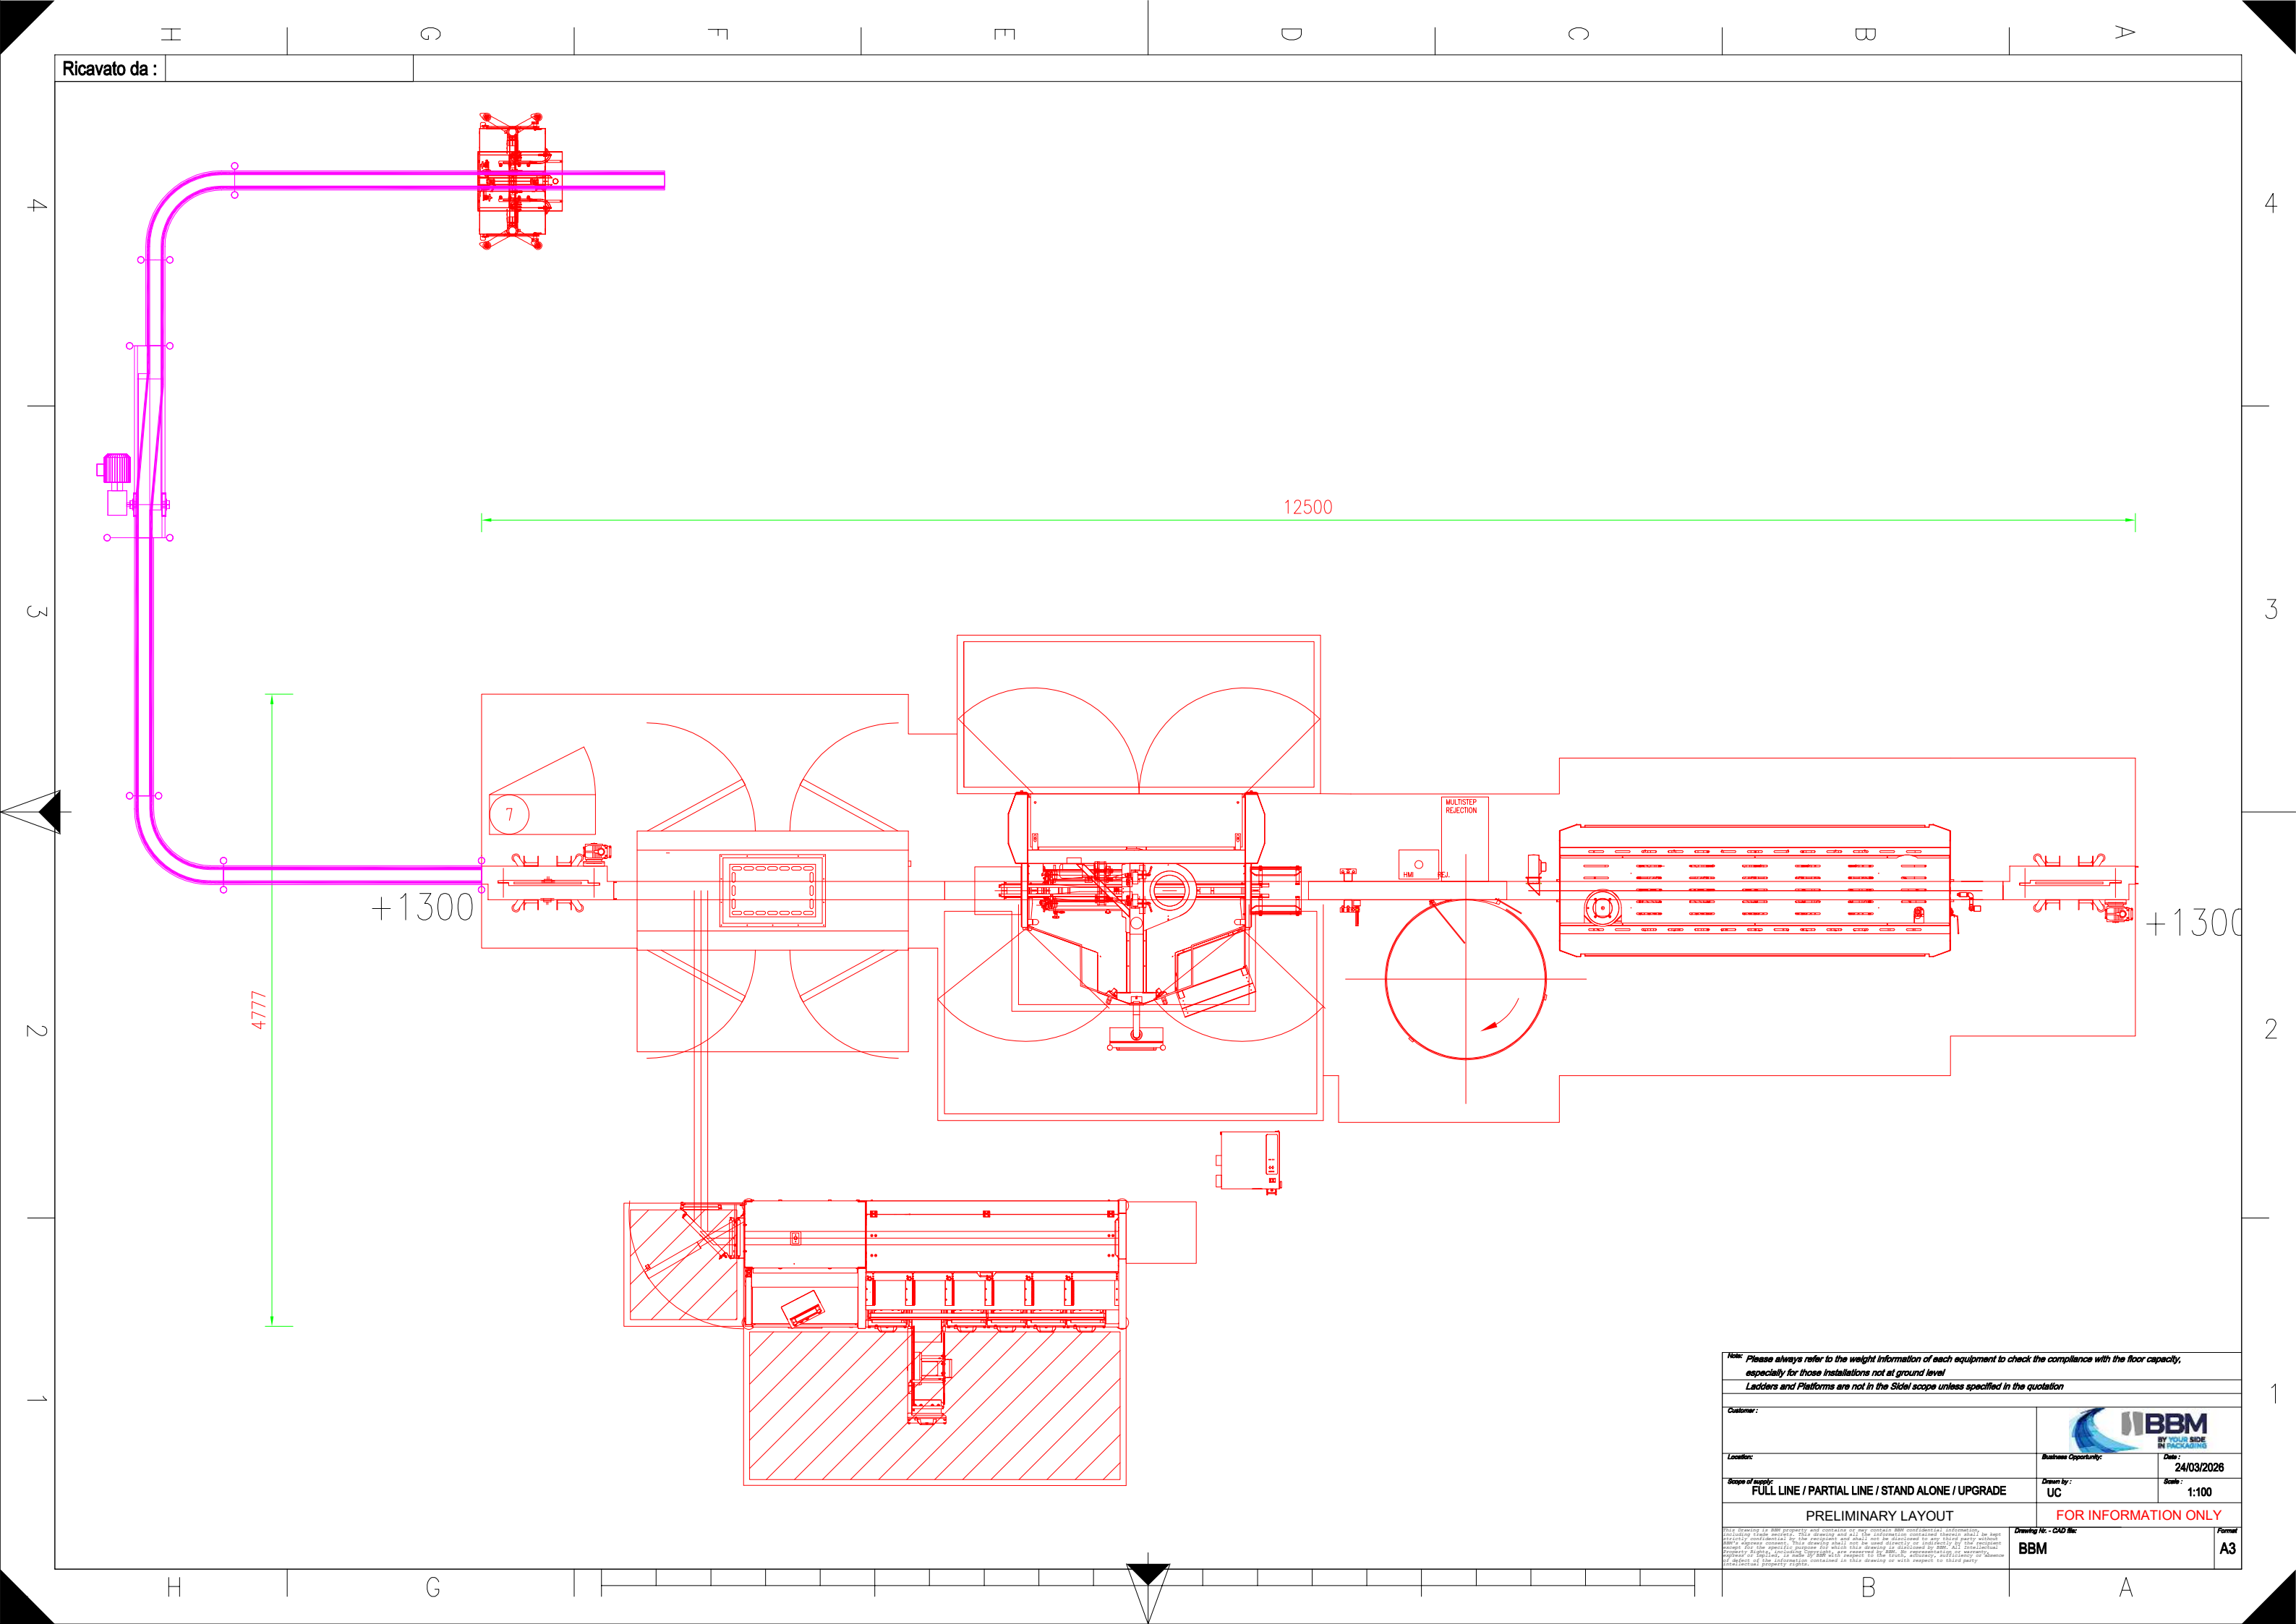

Note: Please always refer to the weight information of each equipment to check the compliance with the floor capacity, especially for those installations not at ground level		
Ladders and Platforms are not in the Scope unless specified in the quotation		
Customer :		
Location:		Business Opportunity:
Date : 24/03/2026		Scale : 1:100
Scope of supply: FULL LINE / PARTIAL LINE / STAND ALONE / UPGRADE		Drawn by: UC
PRELIMINARY LAYOUT		FOR INFORMATION ONLY
This drawing is BBM property and contains all the confidential information. It is not to be used for any other purpose without BBM's express consent. This drawing shall not be used directly or indirectly by the recipient without BBM's express consent. BBM shall not be held responsible for any damage or loss of data or information resulting from the use of this drawing or from the use of the equipment or materials supplied by BBM. Formal A3
BBM		