

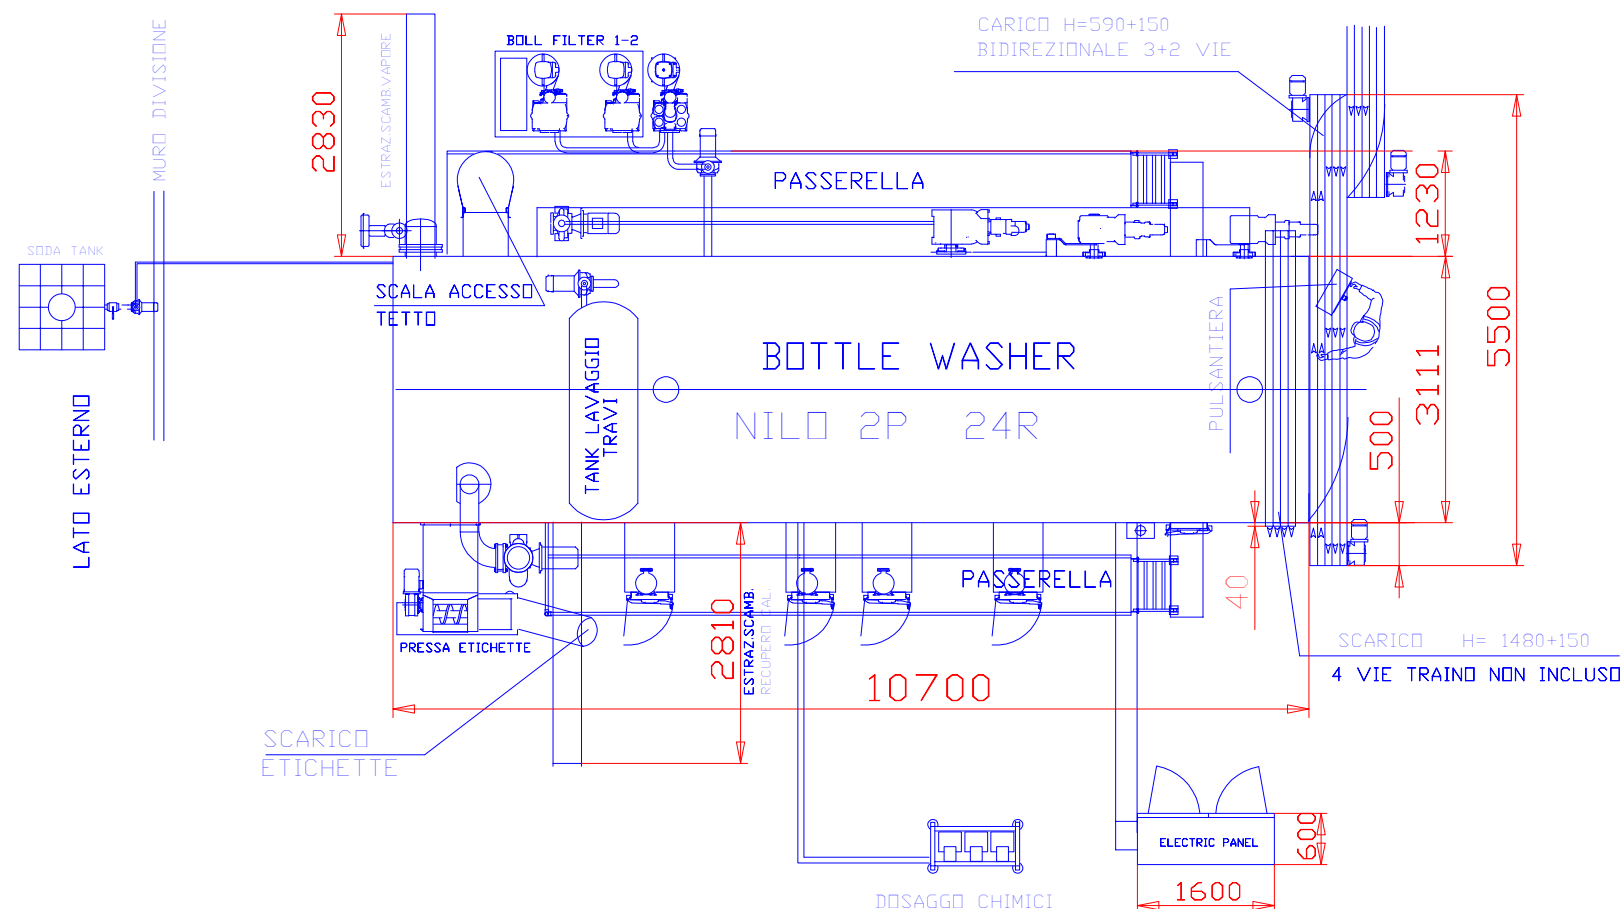
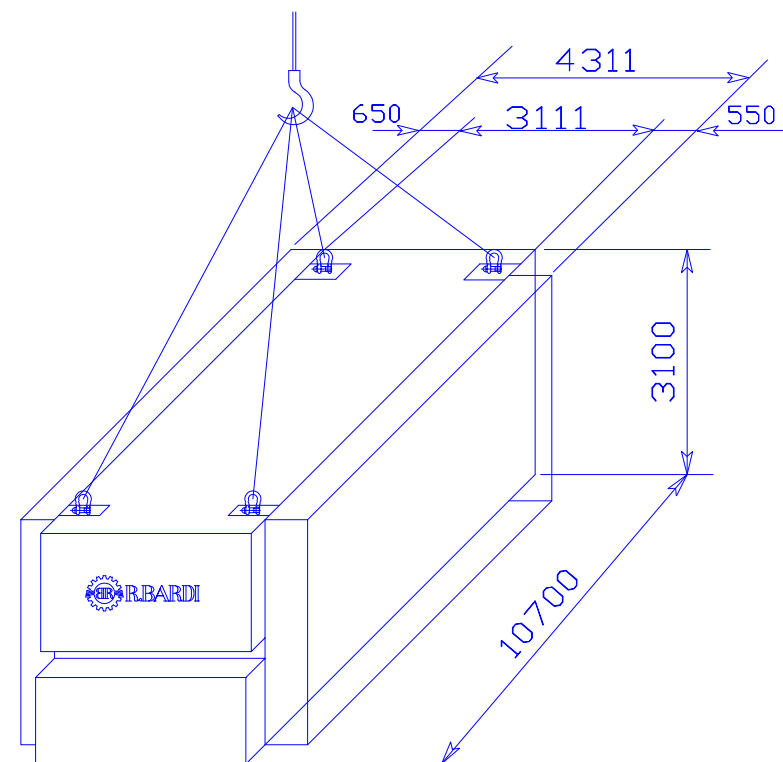
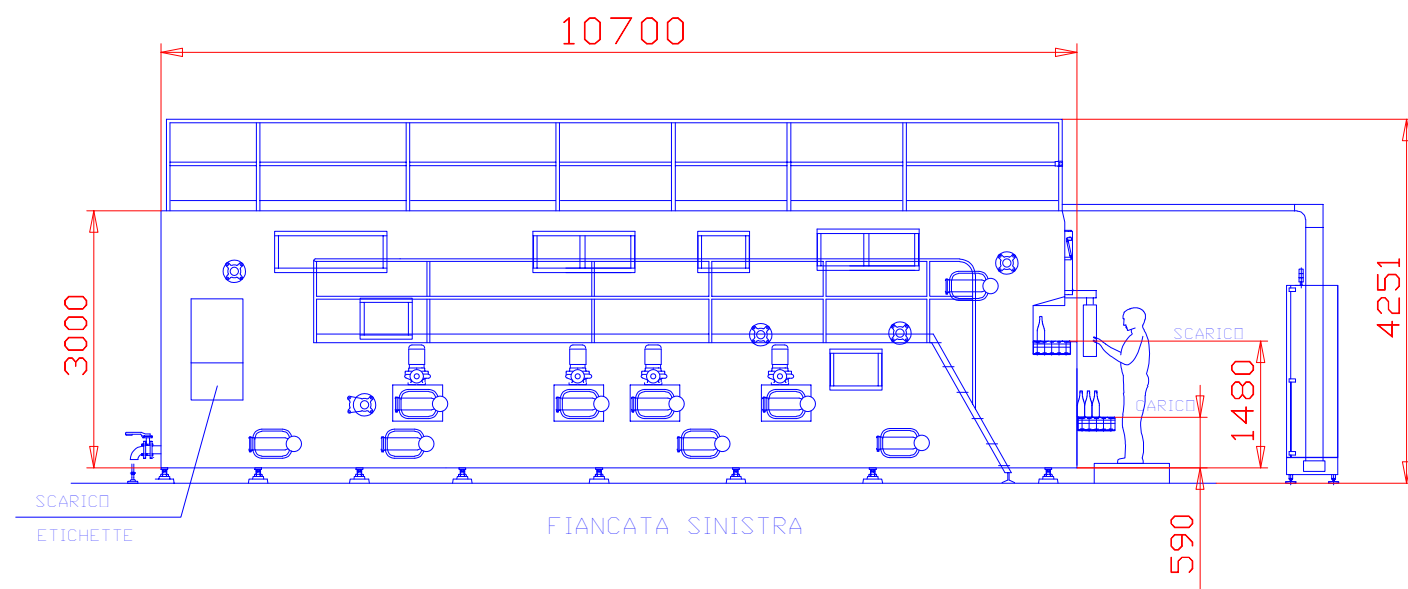
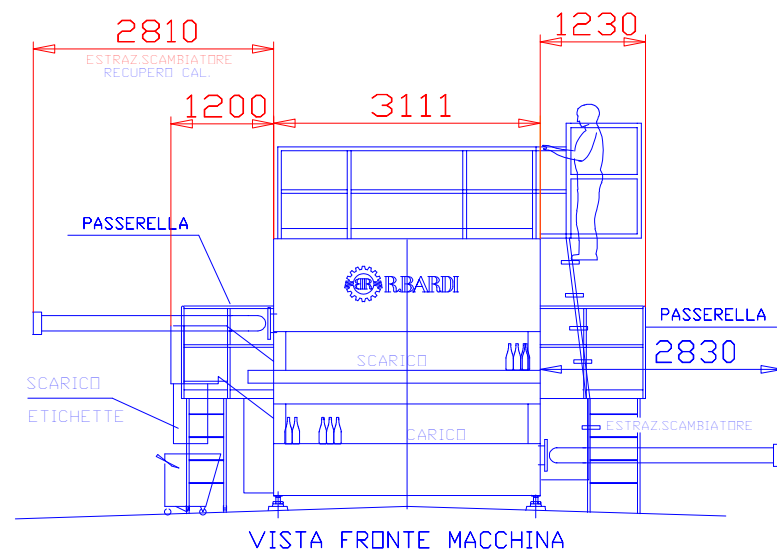
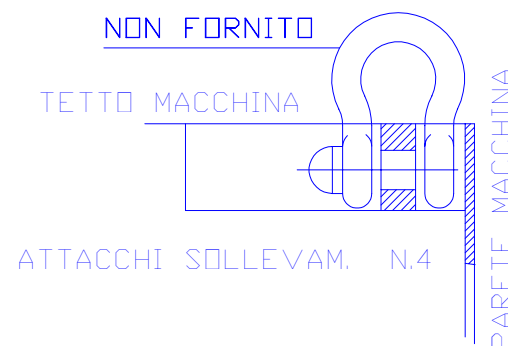


Ricavato da :

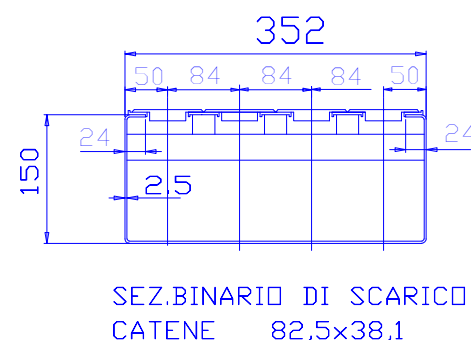

PART. PIEDE

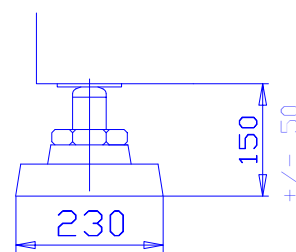

Note: Please always refer to the weight information of each equipment to check the compliance with the floor capacity,
especially for those installations not at ground level
Ladders and Platforms are not in the Side's scope unless specified in the quotation

Customer:			
Location:	Business Opportunity:	Date:	09/11/2023
Scope of supply:	Drawn by:	Scale:	1:100
FULL LINE / PARTIAL LINE / STAND ALONE / UPGRADE	UC		
PRELIMINARY LAYOUT		FOR INFORMATION ONLY	
BBM		A3	